


SITE PLAN REQUIREMENT CHECKLIST

- SCALE**
1" = 20' or 30'
- NORTH ARROW**
- LOT DIMENSIONS**
Including street names, driveways and fire hydrants. Also all easements, and public and private roads
- BUILDING FOOTPRINT**
Include porches, walks, decks, roof lines, overhangs and floor cantilevers.
- SETBACK MEASUREMENTS**
Distance to a specified line such as a lotline, public or private right-of-way, easement, or buffer line required to remain free of structures.
- SEPTIC SYSTEM**
Including tank, pump, tightline, primary and reserve drainfields.
- CRITICAL AREAS**
Include natural buffer areas, open spaces, green belts & all critical areas.
- SURFACE WATER DRAINAGE**
Include shorelines, wetlands, ponds, ditches and streams.
- SITE CONTOURS**
2-foot intervals showing elevation of the land may be expressed relative to any fixed point on the site.
- RETAINING WALLS**
Including rockeries and bulkheads.
- INFILTRATION TRENCHES**
Check your plat for specific drywell requirements.

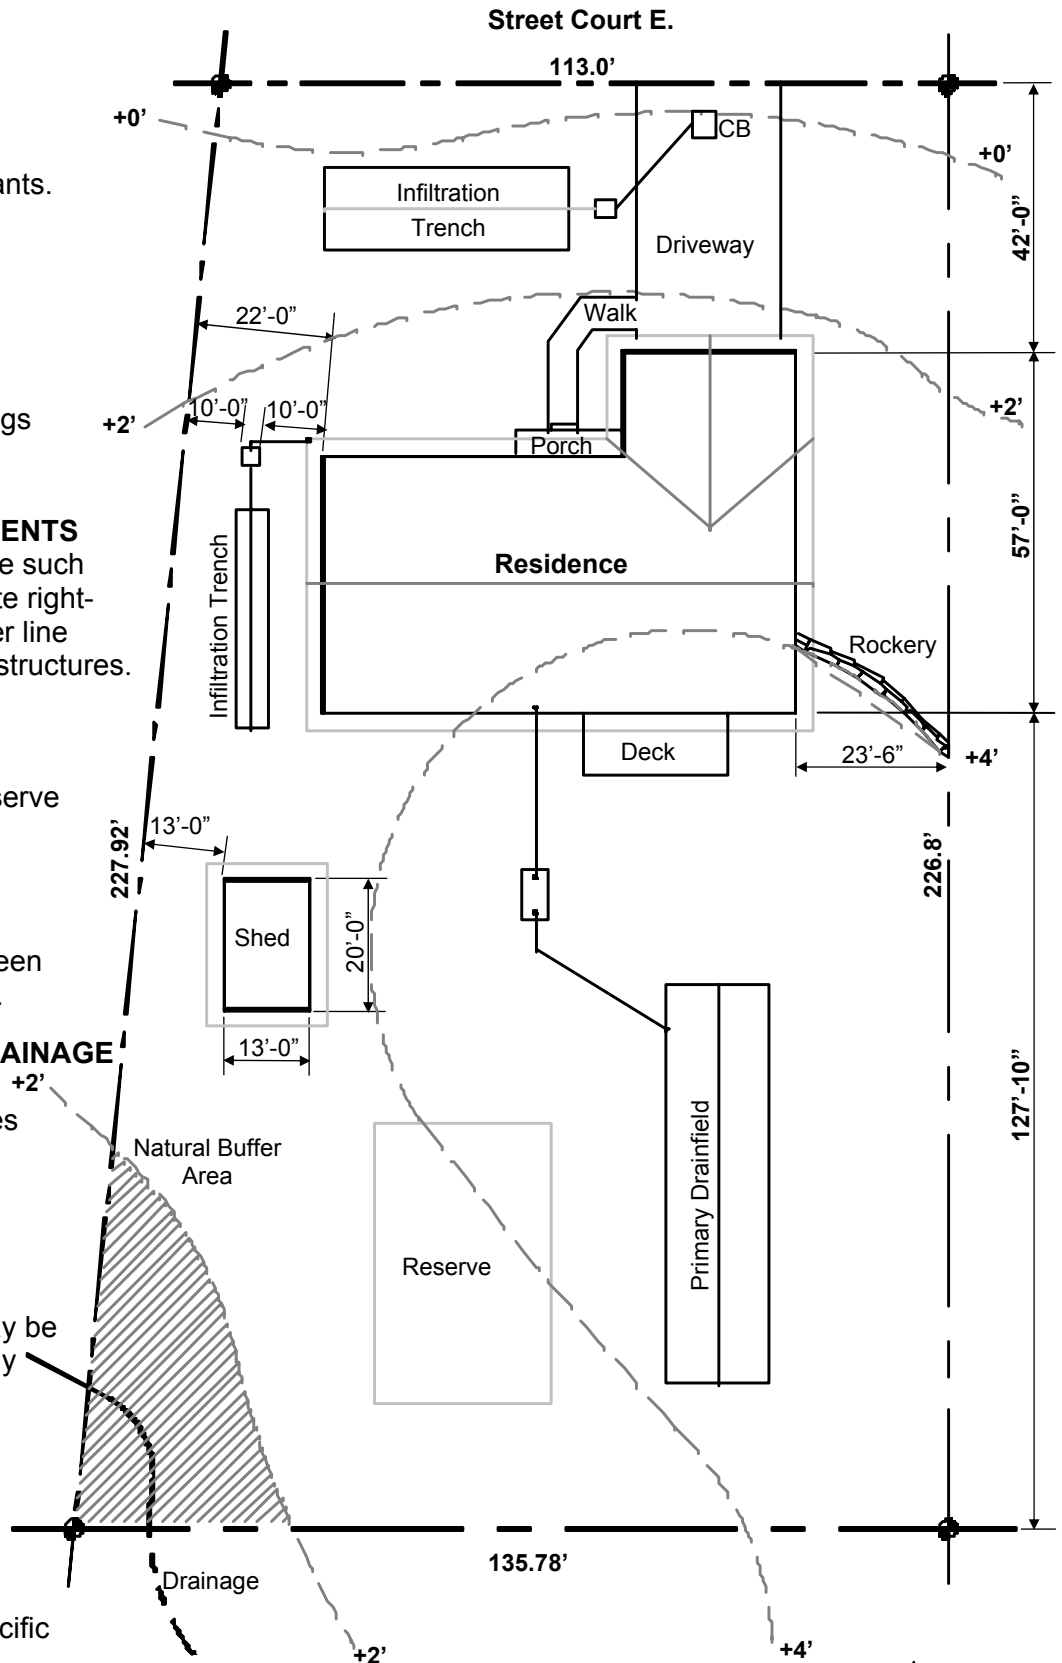

SITE PLAN

SCALE: 1" = 30'-0"

