



# EDGEMONT PARK PLAYGROUND

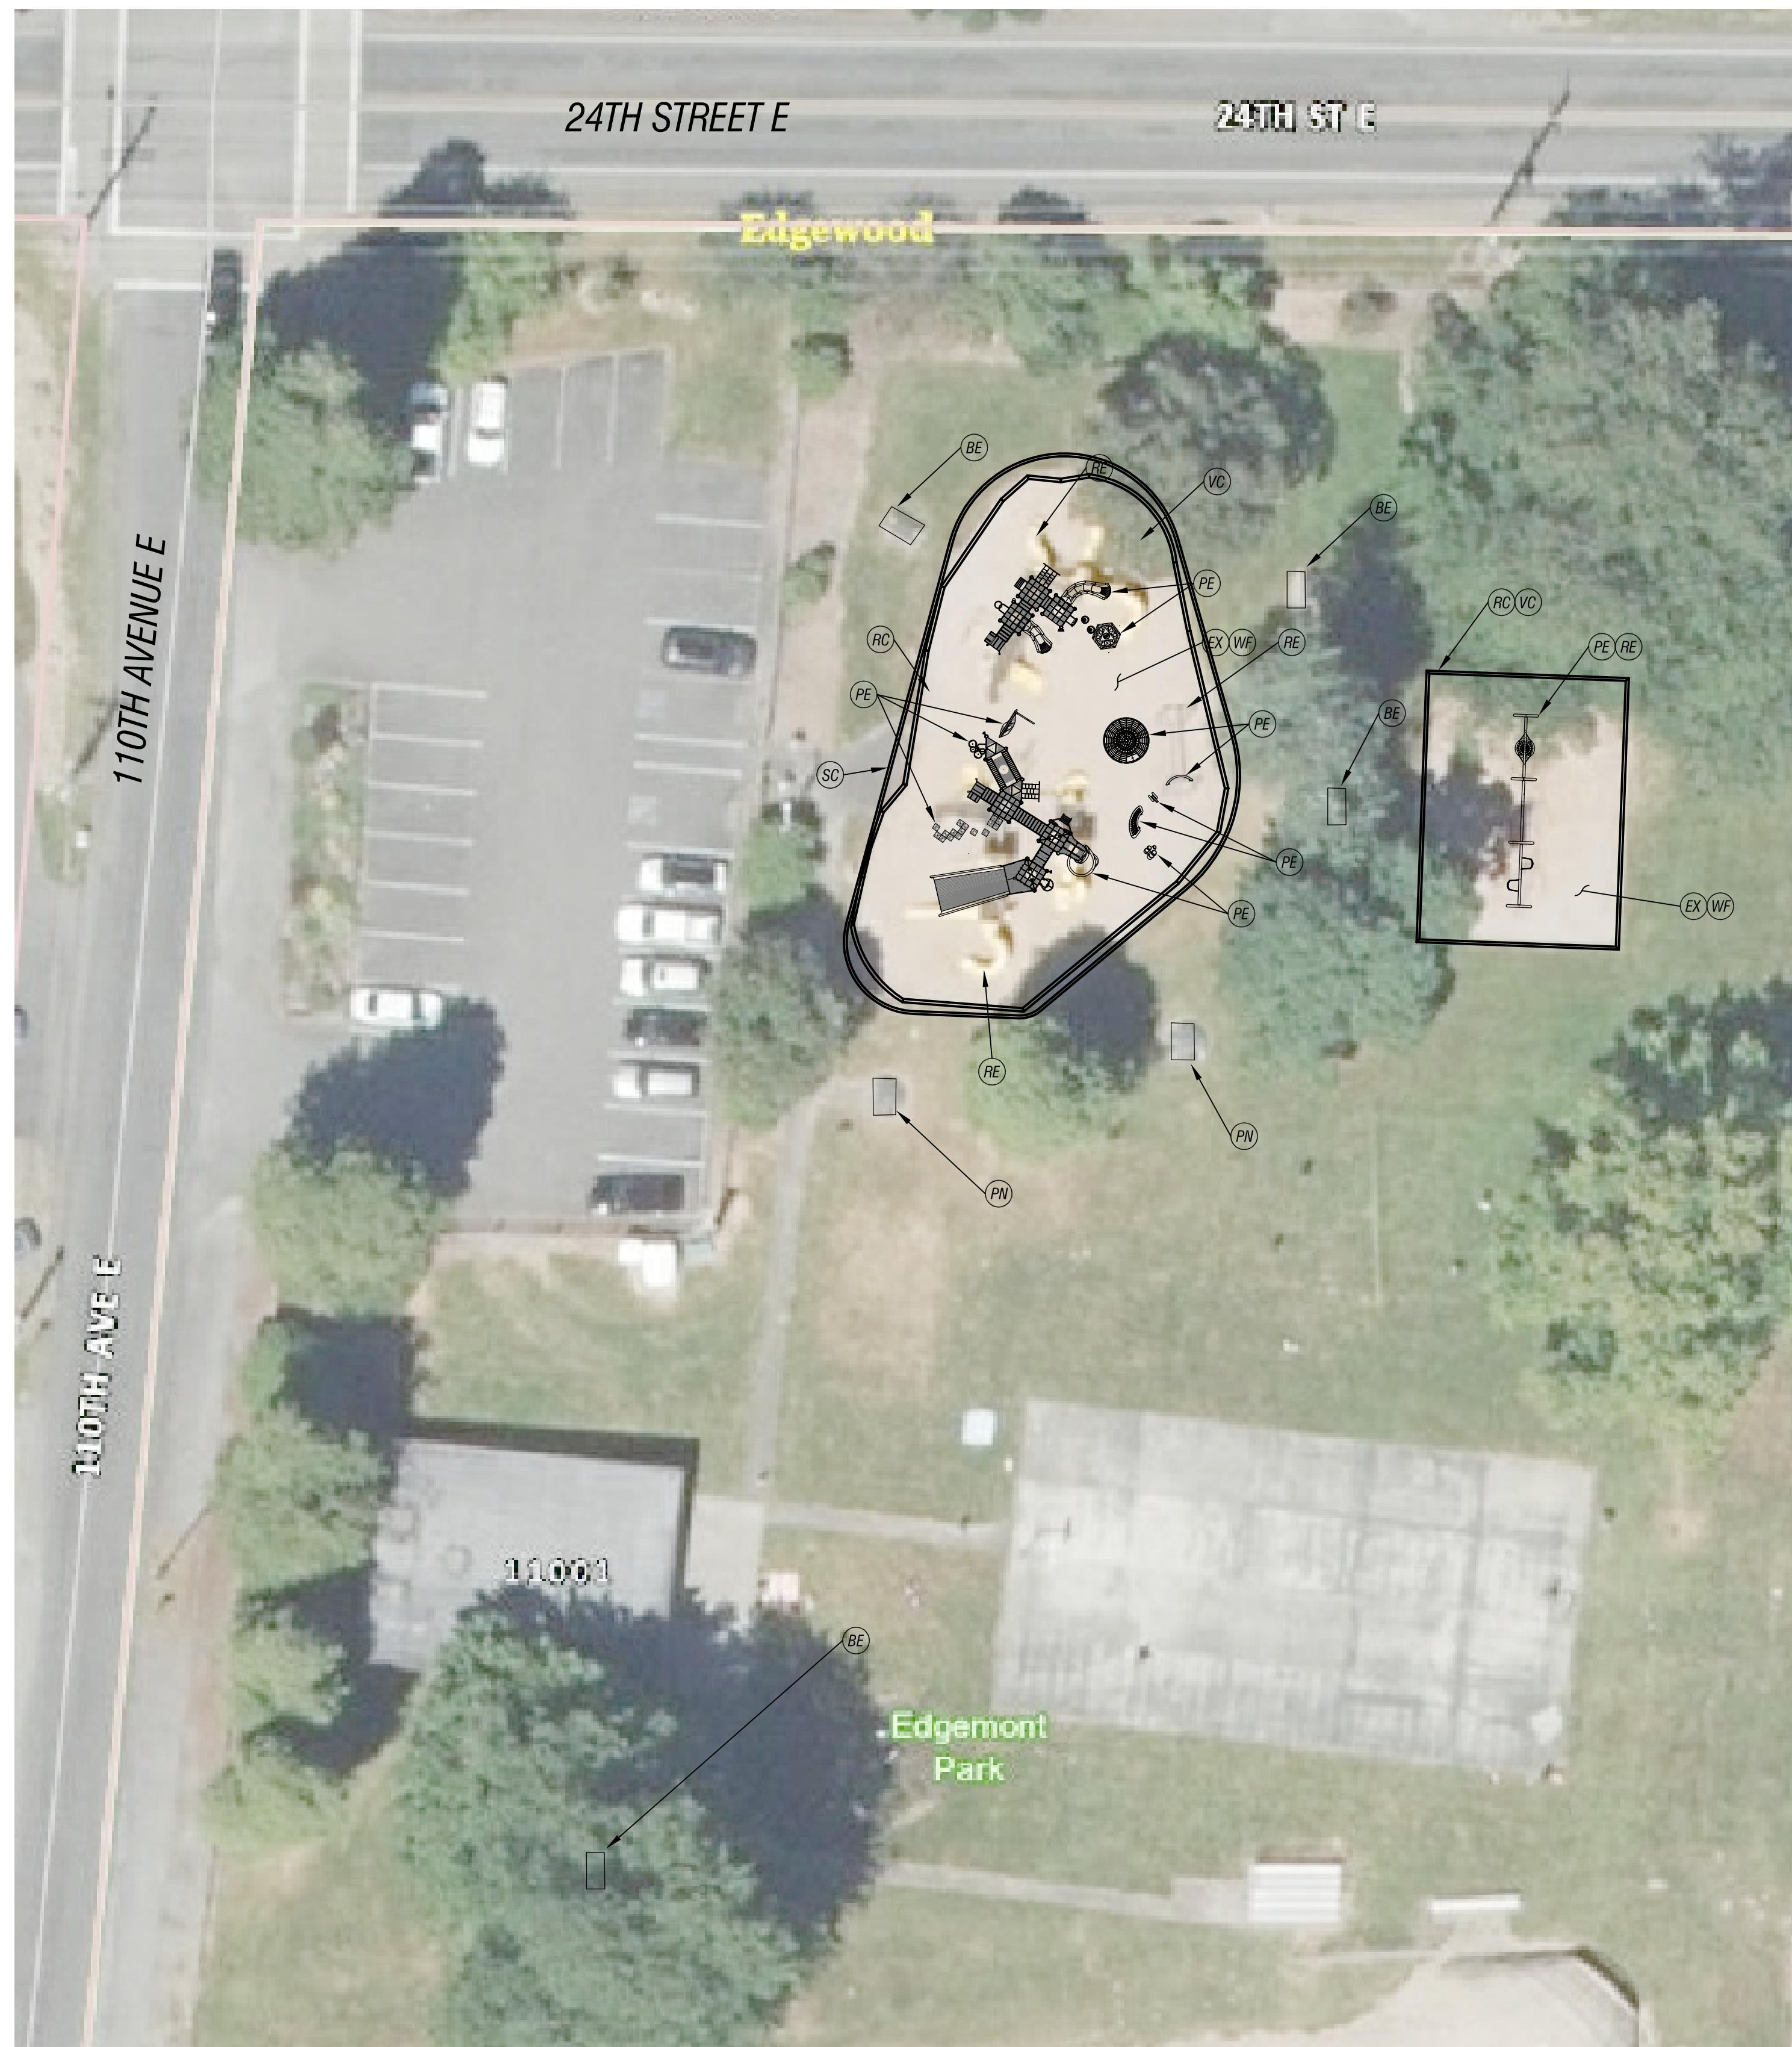

N  
SCALE: 1" = 20'  
0' 20' 40'

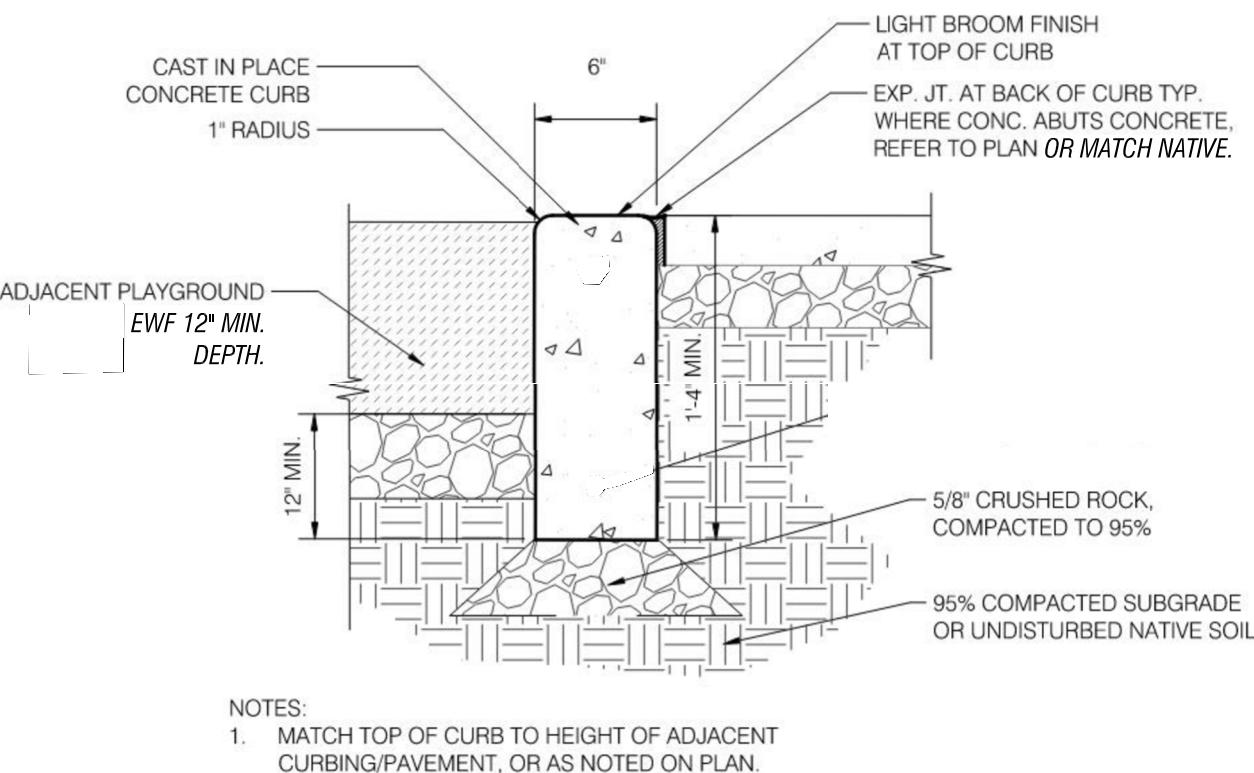

PLAYGROUND CONCRETE CURB  
NTS  
BID ALTERNATIVE #1

NOTE: CALL 1-800-424-5555 BEFORE YOU DIG.

- (PE) INSTALL PROVIDED PLAY EQUIPMENT AS SHOWN AND AS PER THE MANUFACTURERS INSTRUCTIONS/GUIDELINES.
- (EX) EXCAVATE EXISTING WOOD FIBER WITHIN BOUNDARY. EXISTING BOUNDARY TO REMAIN IF BID ALTERNATIVE 1 IS NOT CHOSEN BY THE CITY.
- (RE) REMOVE AND DISPOSE OF EXISTING PLAY STRUCTURES.
- (WF) PLACE ENGINEERED WOOD FIBER WITHIN BOUNDARY OF EDGING. INSIDE EXISTING EDGING IF BID ALTERNATIVE 1 NOT CHOSEN. INSIDE VERTICAL CURB IF BID ALTERNATIVE 1 IS CHOSEN.
- (VC) CONSTRUCT VERTICAL CURB IF BID ALTERNATIVE 1 IS CHOSEN.
- (RC) REMOVE AND DISPOSE OF RUBBER CURB IF BID ALTERNATIVE 1 IS CHOSEN.
- (BE) INSTALL NEW BENCH AND FOUNDATION. 3 EA
- (PN) INSTALL NEW PICNIC TABLE AND FOUNDATION. 3 EA
- (SC) IF ALTERNATIVE 1 IS CHOSEN, SAWCUT EXISTING AC TO CREATE A STRAIGHT EDGE TO POUR CURB AGAINST. THE SAWCUTTING IS INCIDENTAL TO THE CURB PLACEMENT.

NOTE:  
EROSION CONTROL MEASURES WILL BE CHOSEN AT THE TIME OF CONSTRUCTION BASED ON THREAT TO SEDIMENT LADEN RUNOFF LEAVING THE SITE. STANDARD BMP'S TO BE USED PER CITY STANDARDS.



CITY OF EDGEWOOD  
2224 104th AVENUE EAST  
EDGEWOOD, WA 98372

PROJECT NO.	PWP 22-100
SHEET	1 OF 1