



PROJECT LOCATION

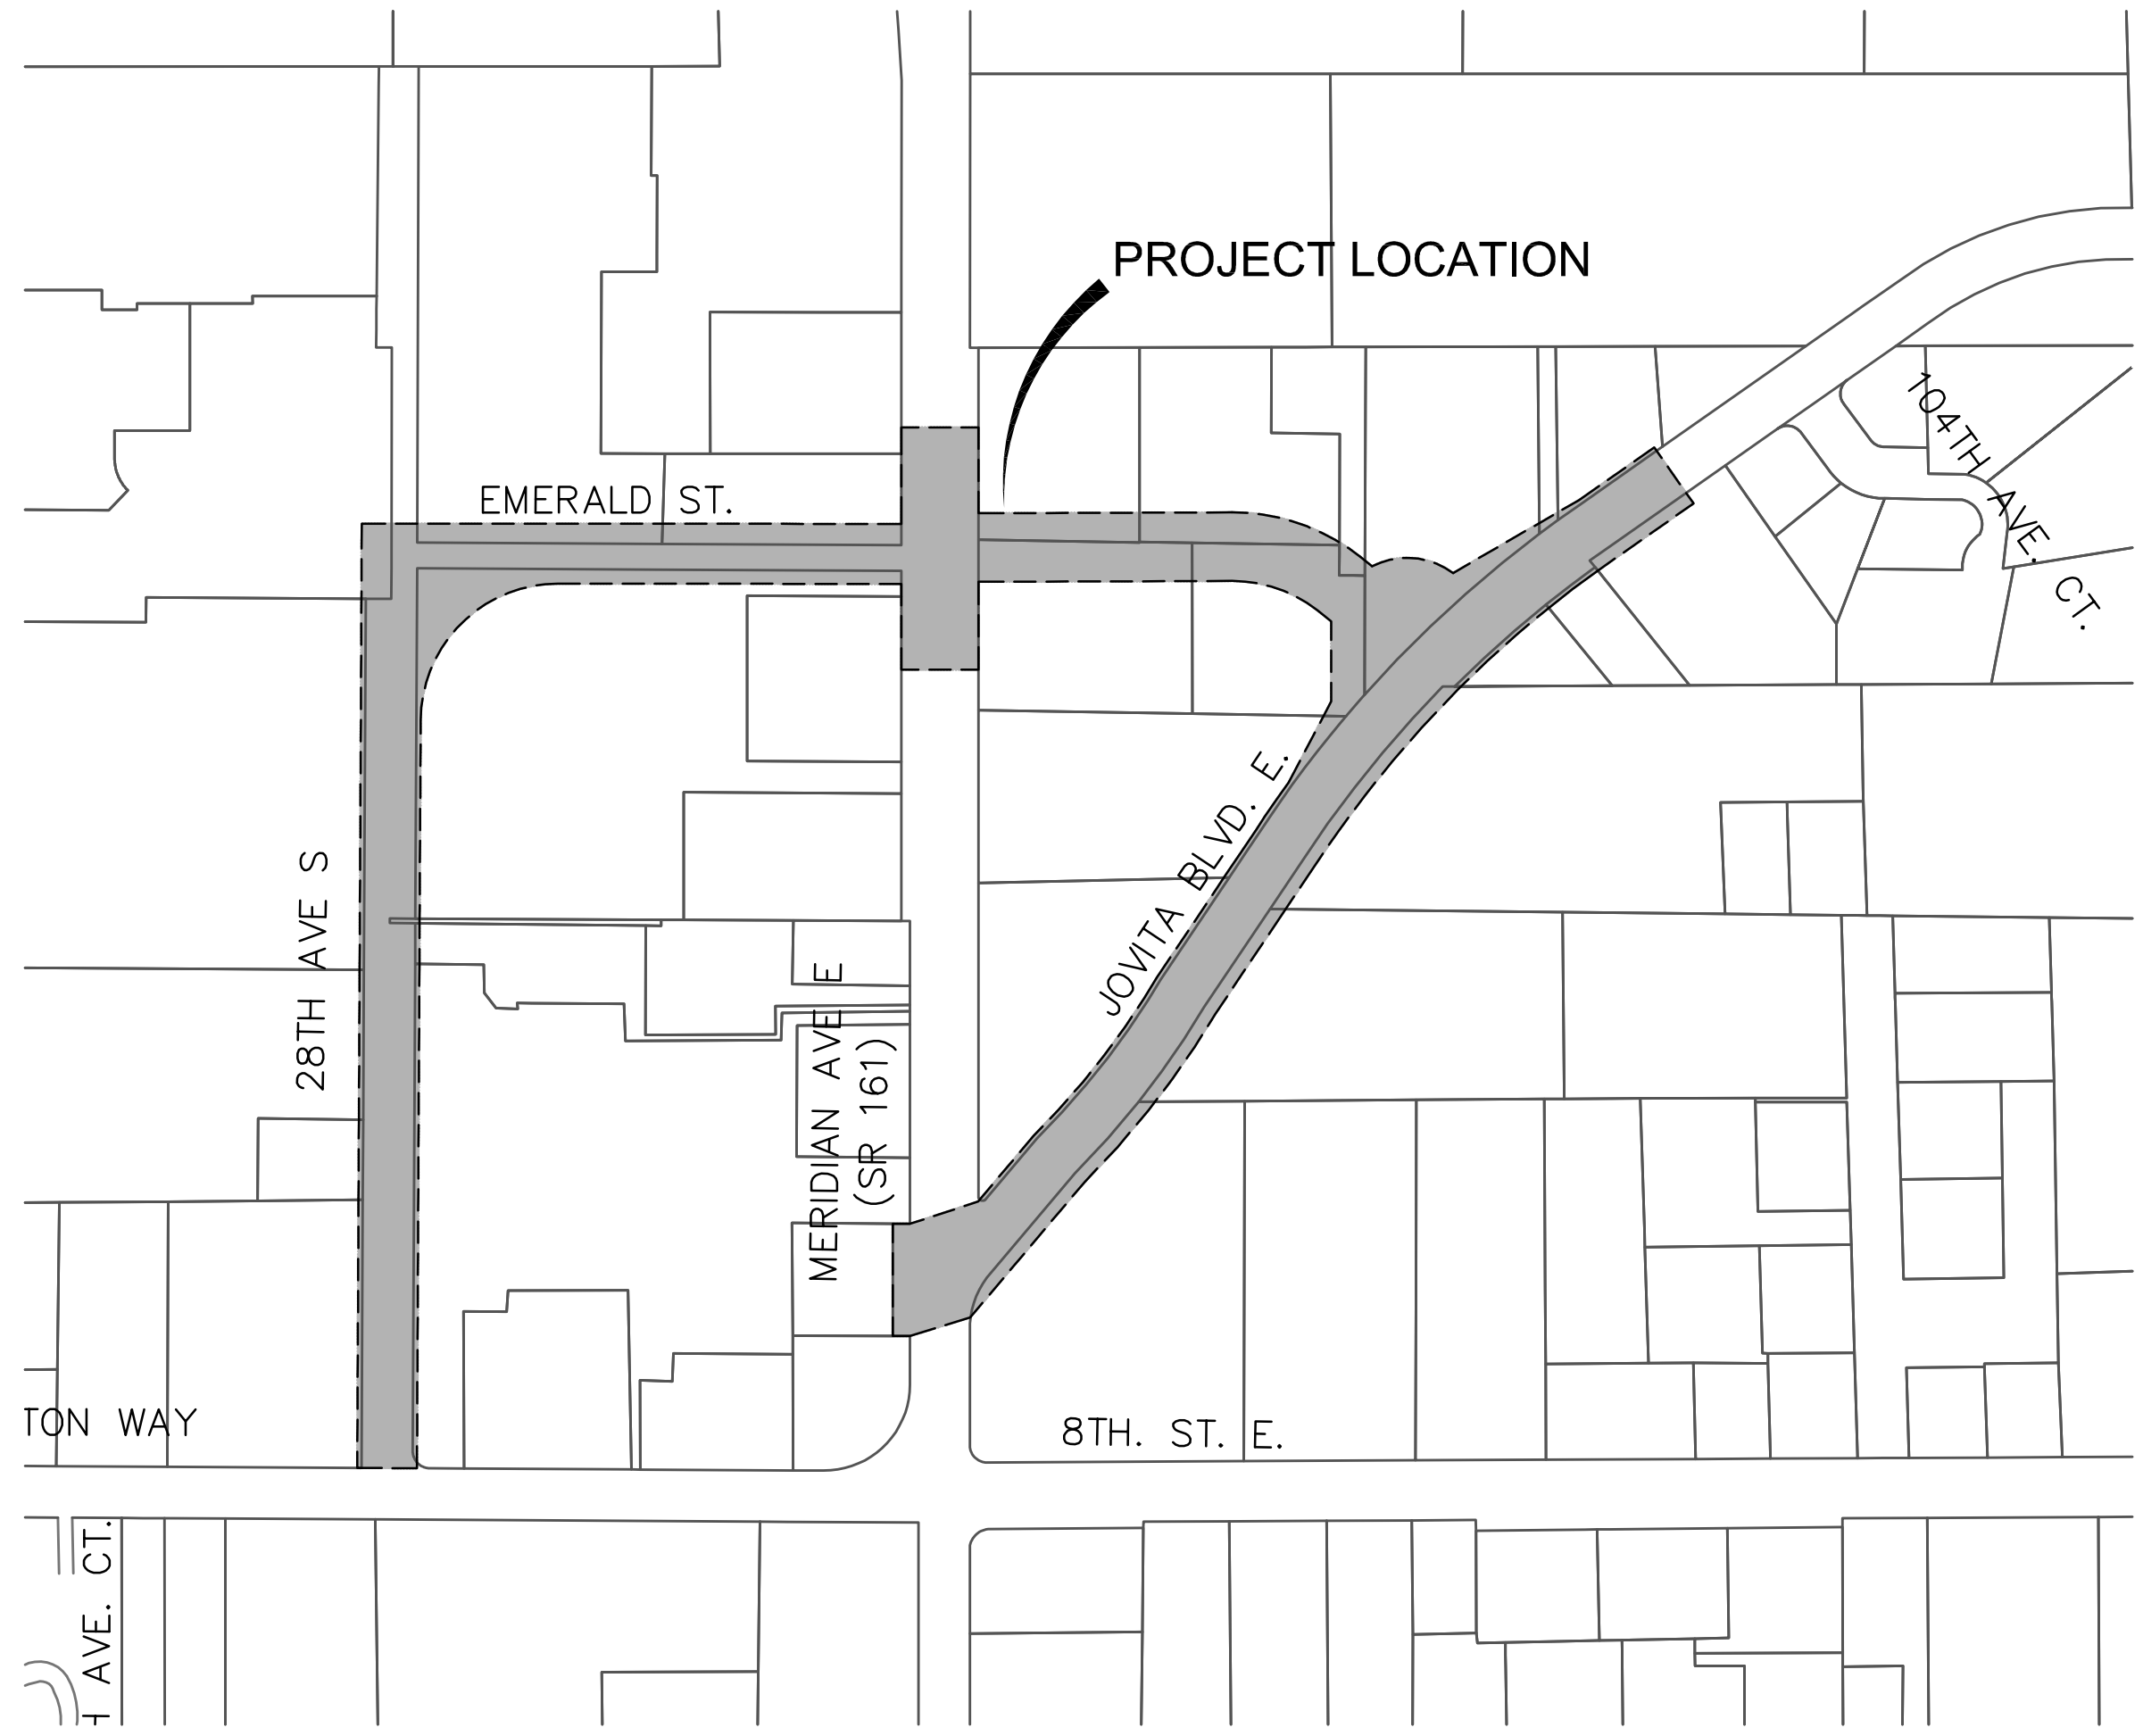

SCALE: 1"=200'



**CITY OF EDGEWOOD**  
 JOVITA BOULEVARD REALIGNMENT  
 PROJECT LOCATION MAP



**Gray & Osborne, Inc.**  
 CONSULTING ENGINEERS